


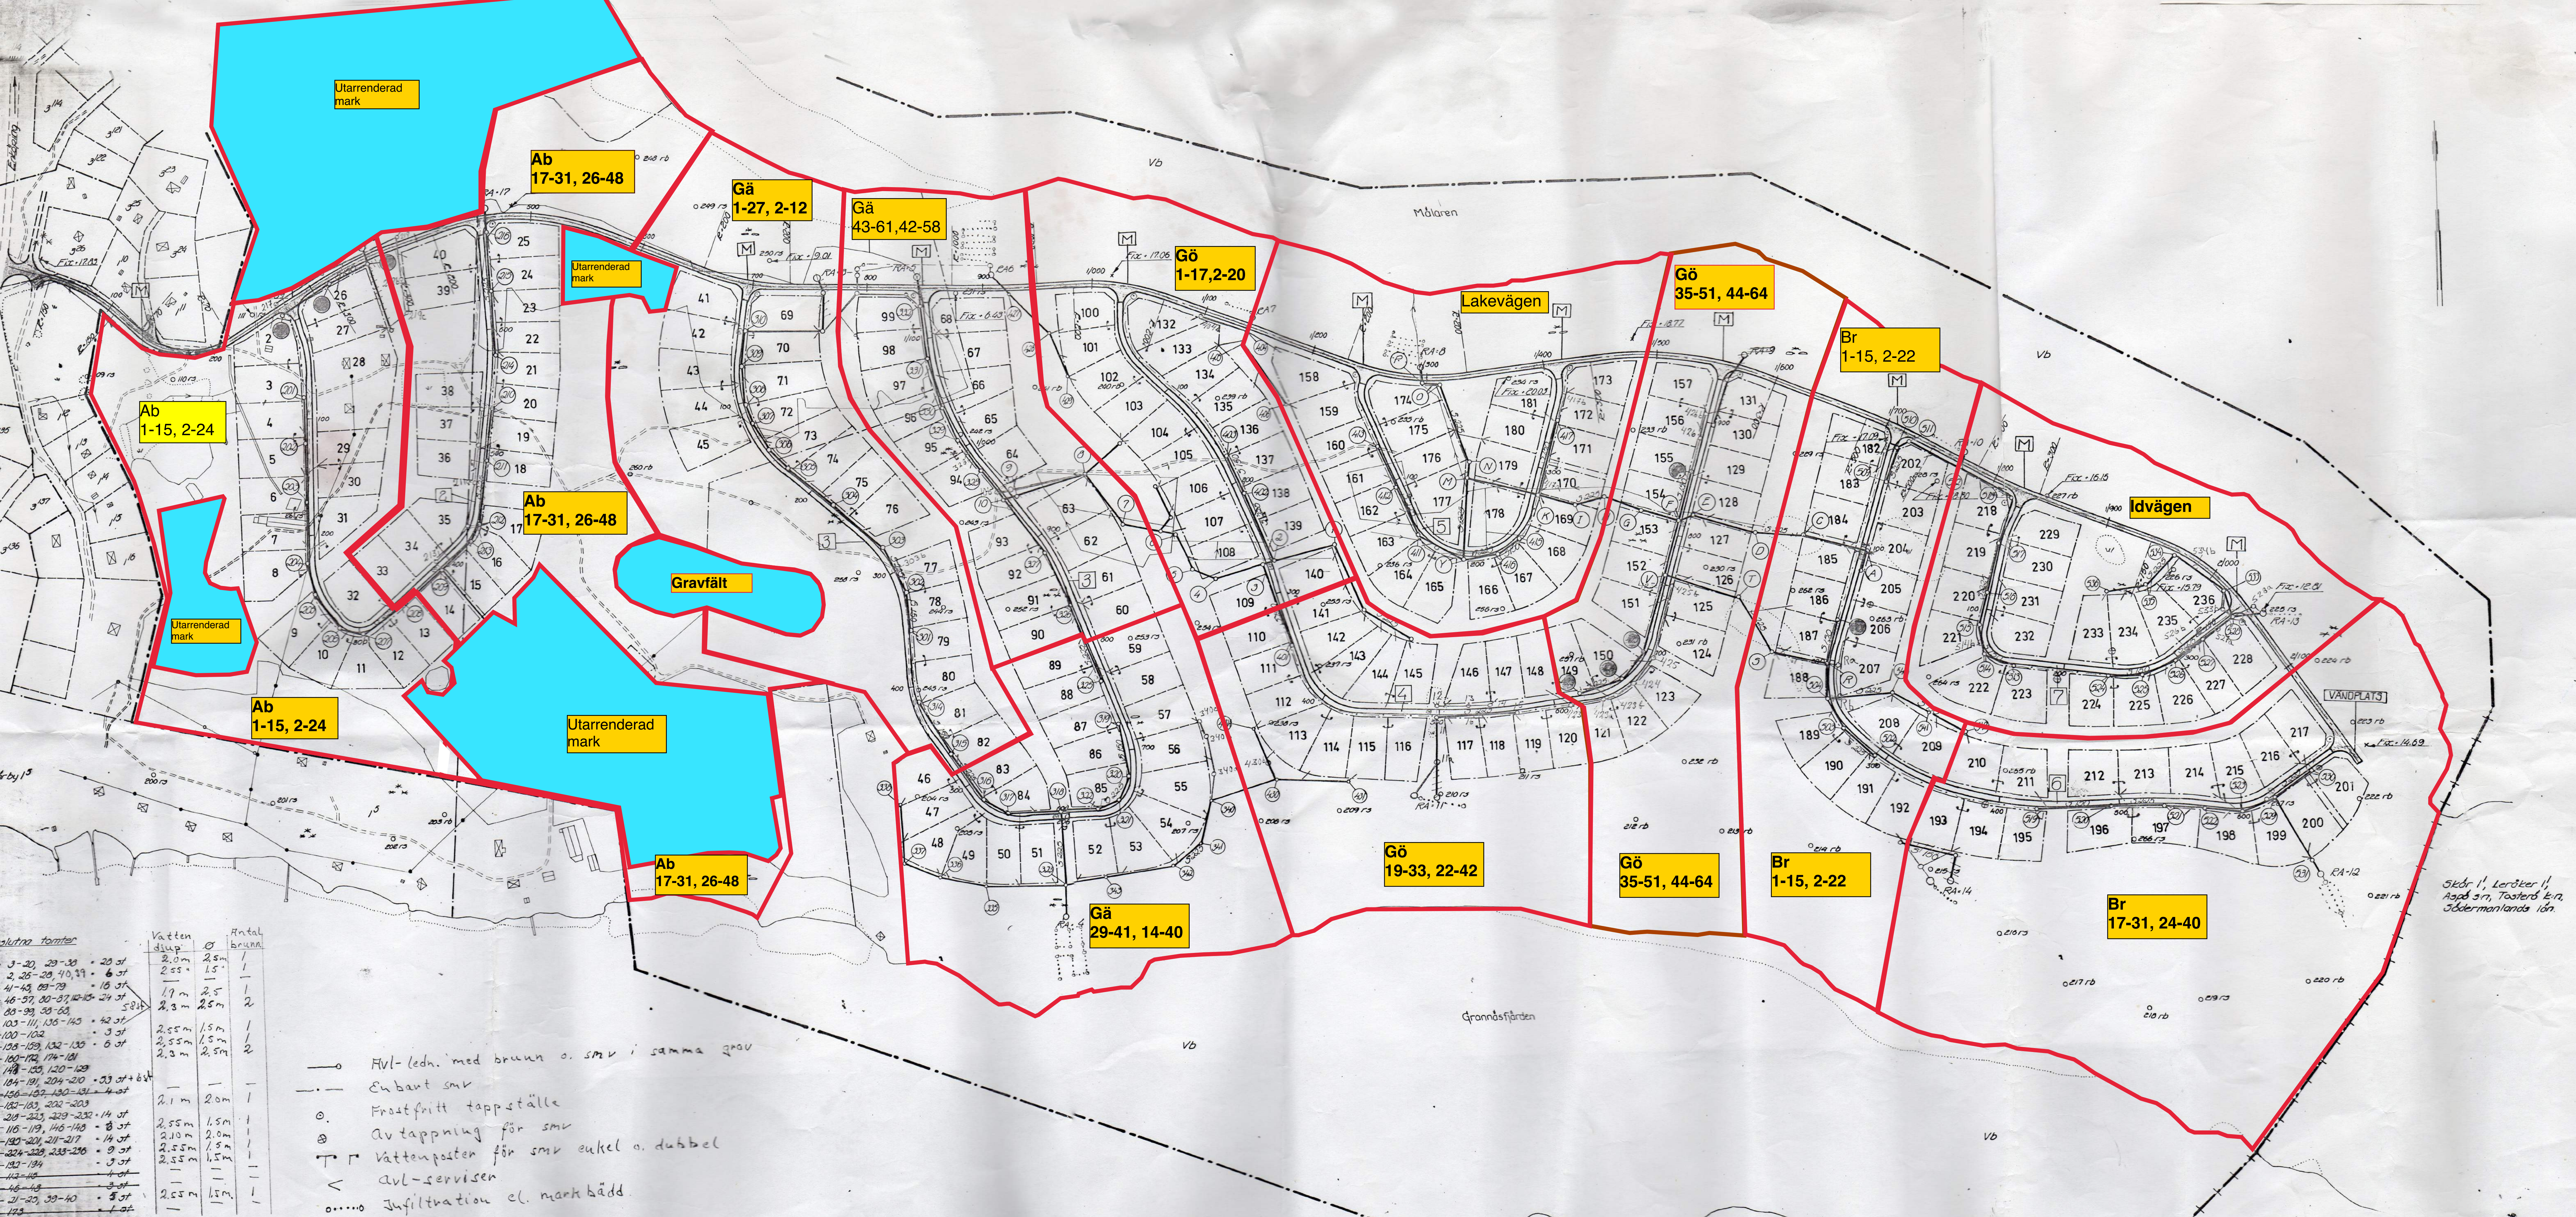

Utarrenderad mark

Ab
17-31, 26-48

Gä
1-27, 2-12

Gä
43-61, 42-58

Gö
1-17, 2-20

Lakevägen

Gö
35-51, 44-64

Br
1-15, 2-22

Ab
1-15, 2-24

Ab
17-31, 26-48

Gravfält

Utarrenderad mark

Ab
1-15, 2-24

Utarrenderad mark

Ab
17-31, 26-48

Gä
29-41, 14-40

Gö
19-33, 22-42

Gö
35-51, 44-64

Br
1-15, 2-22

Br
17-31, 24-40

Idvägen

- o Hvl-ledn. med brunn o. smv i samma grav
— — — — — Enbart smv
o Frostfritt tappställe
⊗ Avtappning för smv
T Vattenposten för smv enkel o. dubbel
< avl-servisen
o..... Infiltration el. markbädd

Plottnr	Vatten djup	Antal brunn
3-20, 29-38 = 20 st	2.0 m	2 sm
2-25-29, 40, 39 = 6 st	2.55 m	1.5 m
41-43, 69-79 = 15 st	1.9 m	2.5 m
46-57, 80-87, 142-143 = 24 st	2.3 m	2.5 m
88-93, 98-103 = 12 st	2.55 m	1.5 m
103-111, 136-143 = 12 st	2.55 m	1.5 m
100-102 = 3 st	2.55 m	1.5 m
108-109, 132-135 = 6 st	2.3 m	2.5 m
100-102, 174-181 = 12 st	2.55 m	1.5 m
148-155, 120-129 = 18 st	2.1 m	2.0 m
184-191, 204-210 = 14 st	2.55 m	1.5 m
136-137, 130-131 = 4 st	2.10 m	2.0 m
182-183, 202-203 = 4 st	2.55 m	1.5 m
219-223, 229-232 = 14 st	2.55 m	1.5 m
116-119, 146-148 = 8 st	2.10 m	2.0 m
180-201, 211-217 = 14 st	2.55 m	1.5 m
224-228, 233-236 = 9 st	2.55 m	1.5 m
182-194 = 13 st	2.55 m	1.5 m
112-115 = 4 st	2.55 m	1.5 m
146-148 = 3 st	2.55 m	1.5 m
21-27, 39-40 = 8 st	2.55 m	1.5 m
173 = 1 st	2.55 m	1.5 m

Skär 1, Leröcker 1,
Aspa 3 m, Toaster 4 m,
Jödermanlands 16 m.